




1 NORTH ELEVATION COLORED
D-201 SCALE: 1/8" = 1'-0"

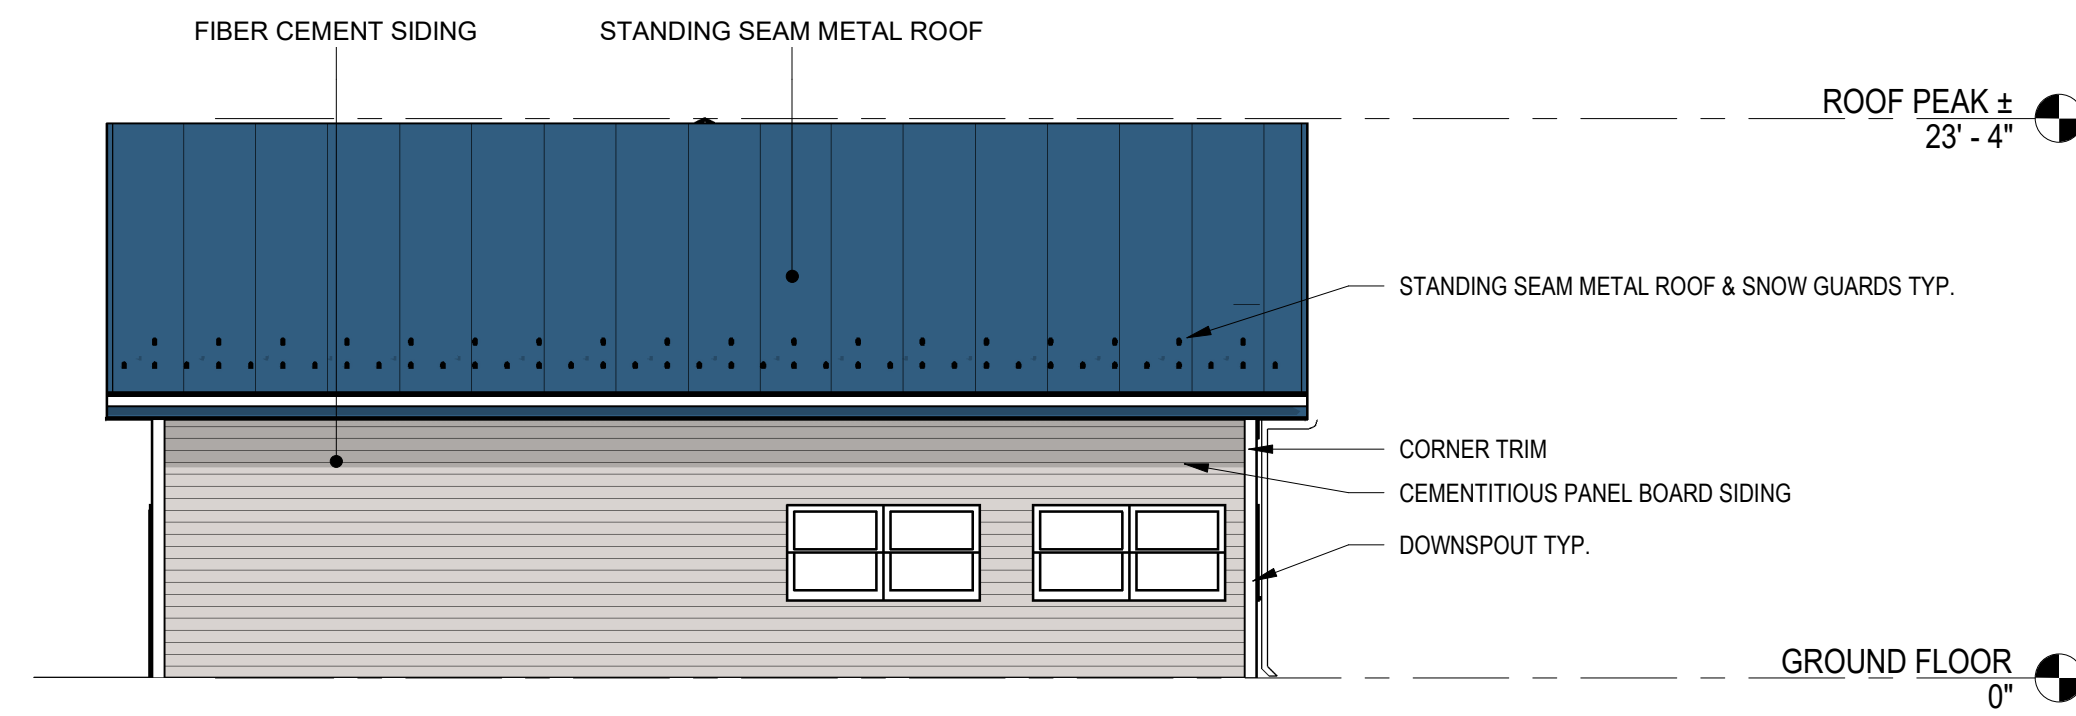

4 SOUTH ELEVATION COLORED
D-201 SCALE: 1/8" = 1'-0"

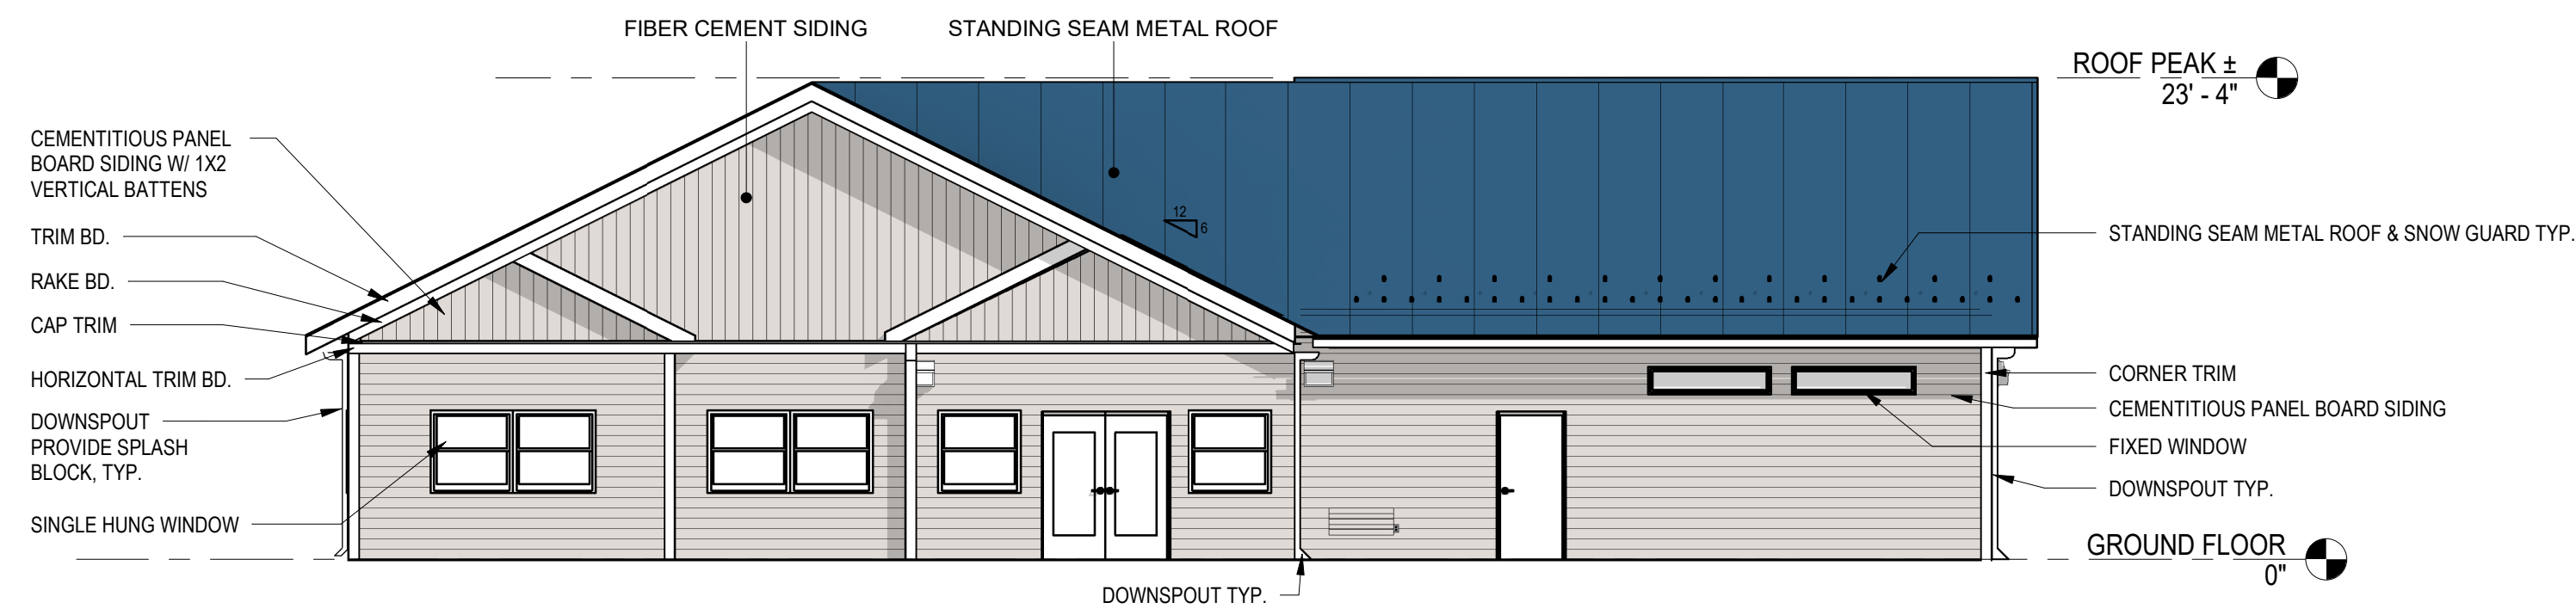


3 EAST ELEVATION COLORED
D-201 SCALE: 1/8" = 1'-0"

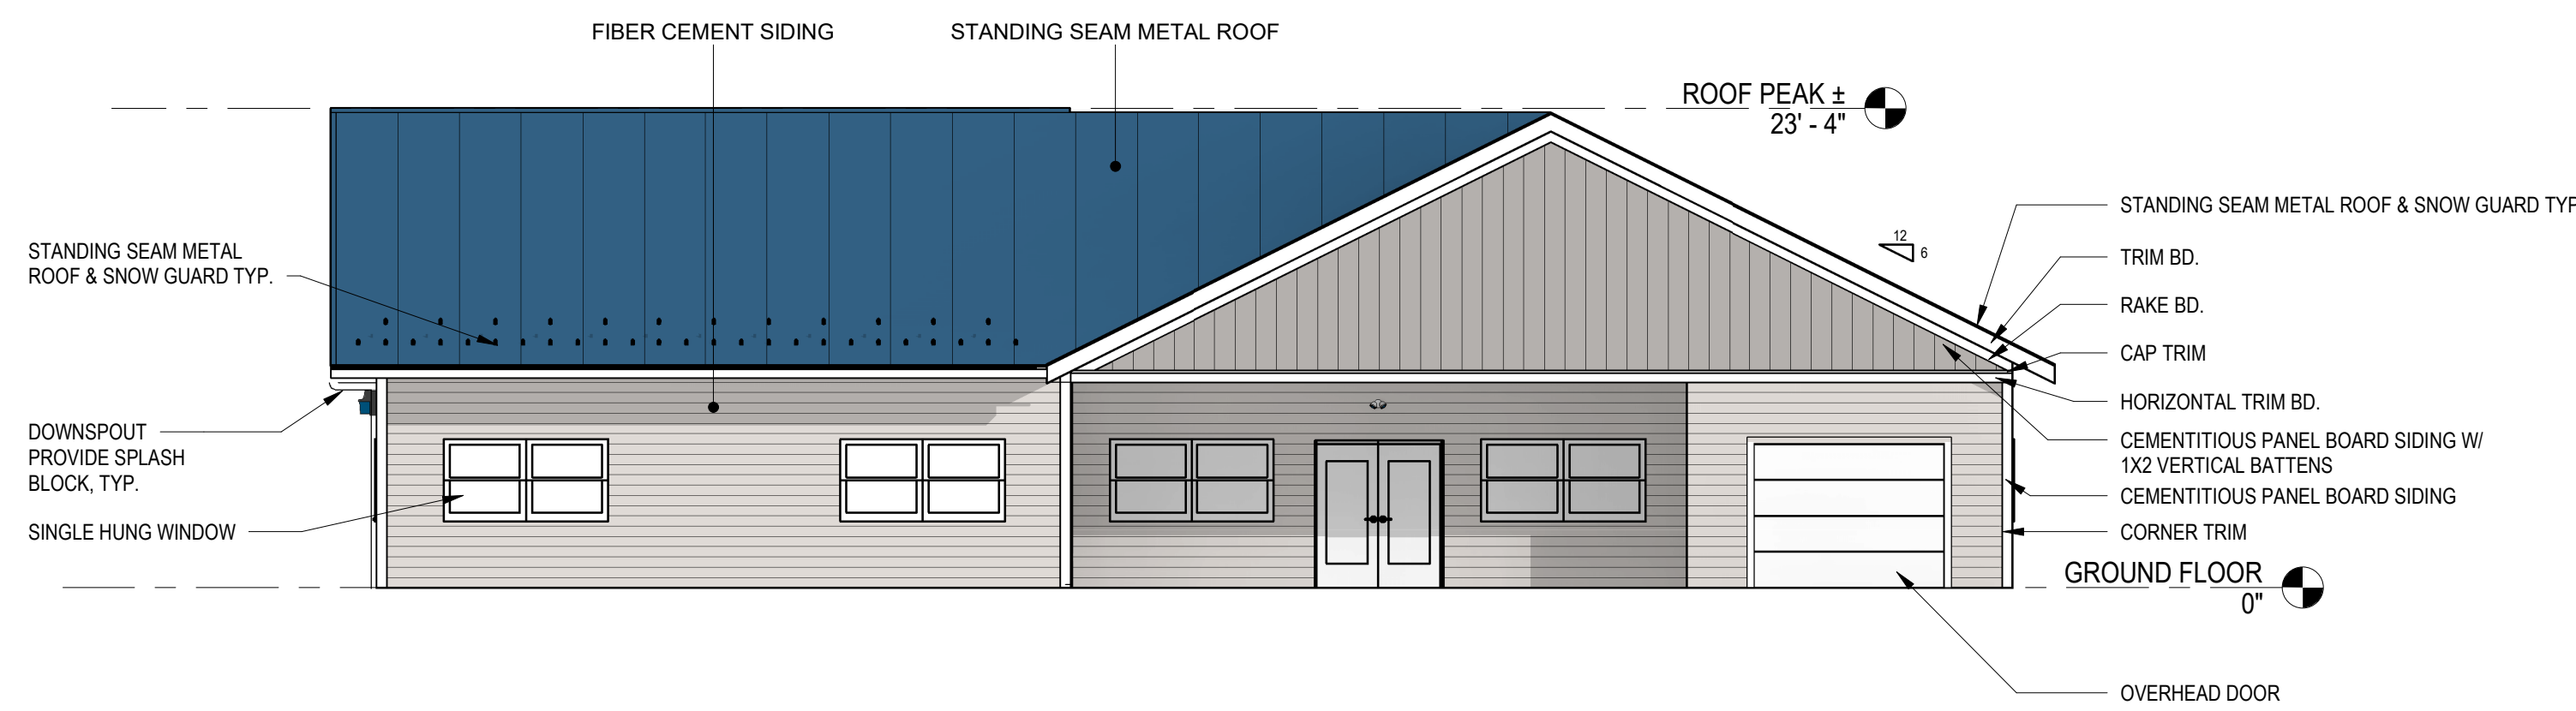

2 WEST ELEVATION COLORED
D-201 SCALE: 1/8" = 1'-0"

MATERIAL LEGEND	
STANDING SEAM METAL ROOF: MCB I LOKSEAM ROOF COLOR HARBOR BLUE	
FIBER CEMENT SIDING: JAMES HARDIE SIDING COLOR PEARL GREY	

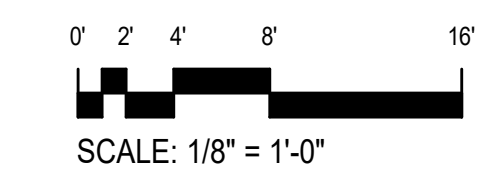

Key Plan

SCALE: X'-X"

No.	Revision	Date

Project Name
SYLVAN BEACH WELCOME CENTER
SYLVAN BEACH, NEW YORK 13157

DELTA
ENGINEERS, ARCHITECTS, & LAND SURVEYORS
4873 NYS Route 5
Vernon, New York 13476
Tel: 315.953.4200
Fax: 315.953.4202
Email: mail@delta-eas.com
www.delta-eas.com

Seal	Phase ISSUED FOR BID
	Project No. 2019.036.001
	Date 2022.01.12

Drawing Title
COLORED ELEVATIONS

Drawing No.
D-201